



Village of Biscayne Park Commission Agenda Report

Village Commission Meeting Date: March 1, 2016

Subject: Update Regarding beautification improvements along SR915/NE 6th Avenue from NE 113 Street to NE 121 Street using Florida Department of Transportation matching funds

Prepared By: Heidi Siegel, Village Manager

Sponsored By: Staff

Background

The Florida Department of Transportation (FDOT) granted the Village \$2,500 (matching) to assist with repair of the 6th Avenue Median, which has been damaged by multiple vehicles. The Village Commission budgeted \$2,500 in matching funds for this grant. Village Staff work with FDOT staff to create a plan that addresses our current needs while keeping the integrity of the original design. Currently, to bring the median back into good shape the Village will need to:

- Repair the irrigation system
- Install five Silver Thatch Palms (end caps)
- Install twenty-three Solitaire (Alexander) Palms
- Install over five hundred Green Island Ficus shrubs

Following purchasing procedures, the Village issued an RFP and to request bids and the lowest bid to fully repair the landscaping – not including repairing the irrigation - was \$21,030.00. Because this amount was far beyond the scope of the grant and match, we applied for an extension for the grant and agreed with FDOT to replace the solitaire (Alexander) palms only for purposes of the grant. Staff will consider the replacement of the smaller shrubs as budget funds become available and will request the funds for the replacement of the Silver Thatch Palms during future funding cycles.

March 1, 2016

Commission Agenda Report

Update Regarding beautification improvements along SR915/NE 6th Avenue from NE 113 Street to NE 121 Street

Due to the cost of this installation, Commission approval is not required for the materials and services that would be rendered to complete the project. Three bids were received for the replanting of Alexander palms. The lowest bid received was for \$9,920.00. \$2,500.00 of this amount will be reimbursed from the FDOT grant and the Village will be responsible for \$7,420.00.

There are currently funds available in the Village General Fund (Landscaping) for this project. The current amount available is \$28,770.00. (Please see the discussion regarding the Community Signage project landscaping for other pending Landscape budget items).

Attachments:

Replanting Plan

**STATE OF FLORIDA
DEPARTMENT OF TRANSPORTATION**


CONTRACT # ARJ27-JPA

(FEDERAL FUNDS)

MIAMI-DADE COUNTY (87034)

STATE ROAD NO. 915 / NE 6TH AVE.
FROM NE 115TH STREET TO NE 121ST STREET

LANDSCAPE PLANS

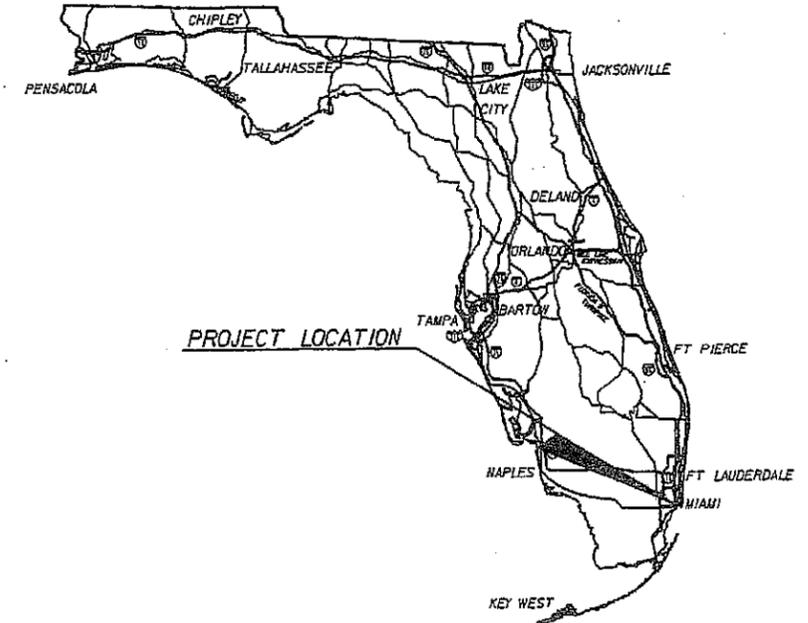

INDEX OF LANDSCAPE PLANS

SHEET NO. SHEET DESCRIPTION

1-5 LANDSCAPE PLANS

PLANS PREPARED BY:

**Village of Biscayne Park
640 NE 114th Street
Biscayne Park, FL 33161**

Phone: 305-899-8000

NOTE: THE SCALE OF THESE PLANS MAY
HAVE CHANGED DUE TO REPRODUCTION.

GOVERNING STANDARDS AND SPECIFICATIONS:

Florida Department of Transportation, January 2016 Design Standards and revised Index Drawings as appended hereto, and 2016 Standard Specifications for Road and Bridge Construction, as amended by Contract Documents.

For Design Standards click on the "Design Standards" link at the following web site:
<http://www.dot.state.fl.us/rddesign/>

For the Standard Specifications for Road and Bridge Construction click on the "specifications" link at the following web site:
<http://www.dot.state.fl.us/specificationsoffice/>

KEY SHEET REVISIONS	
DATE	DESCRIPTION


LANDSCAPE PLANS
LANDSCAPE
ARCHITECT OF RECORD: HARRY L. BELTON, R.L.A.

R.L.A. NO. 900

FISCAL YEAR	SHEET NO.
15	LD-1

FDOT PROJECT MANAGER: DANIEL IGLESIAS, P.E.

NOTICE: THE OFFICIAL RECORD OF THIS SHEET IS THE ELECTRONIC FILE SIGNED AND SEALED UNDER RULE 61G0-11.011, F.A.C.

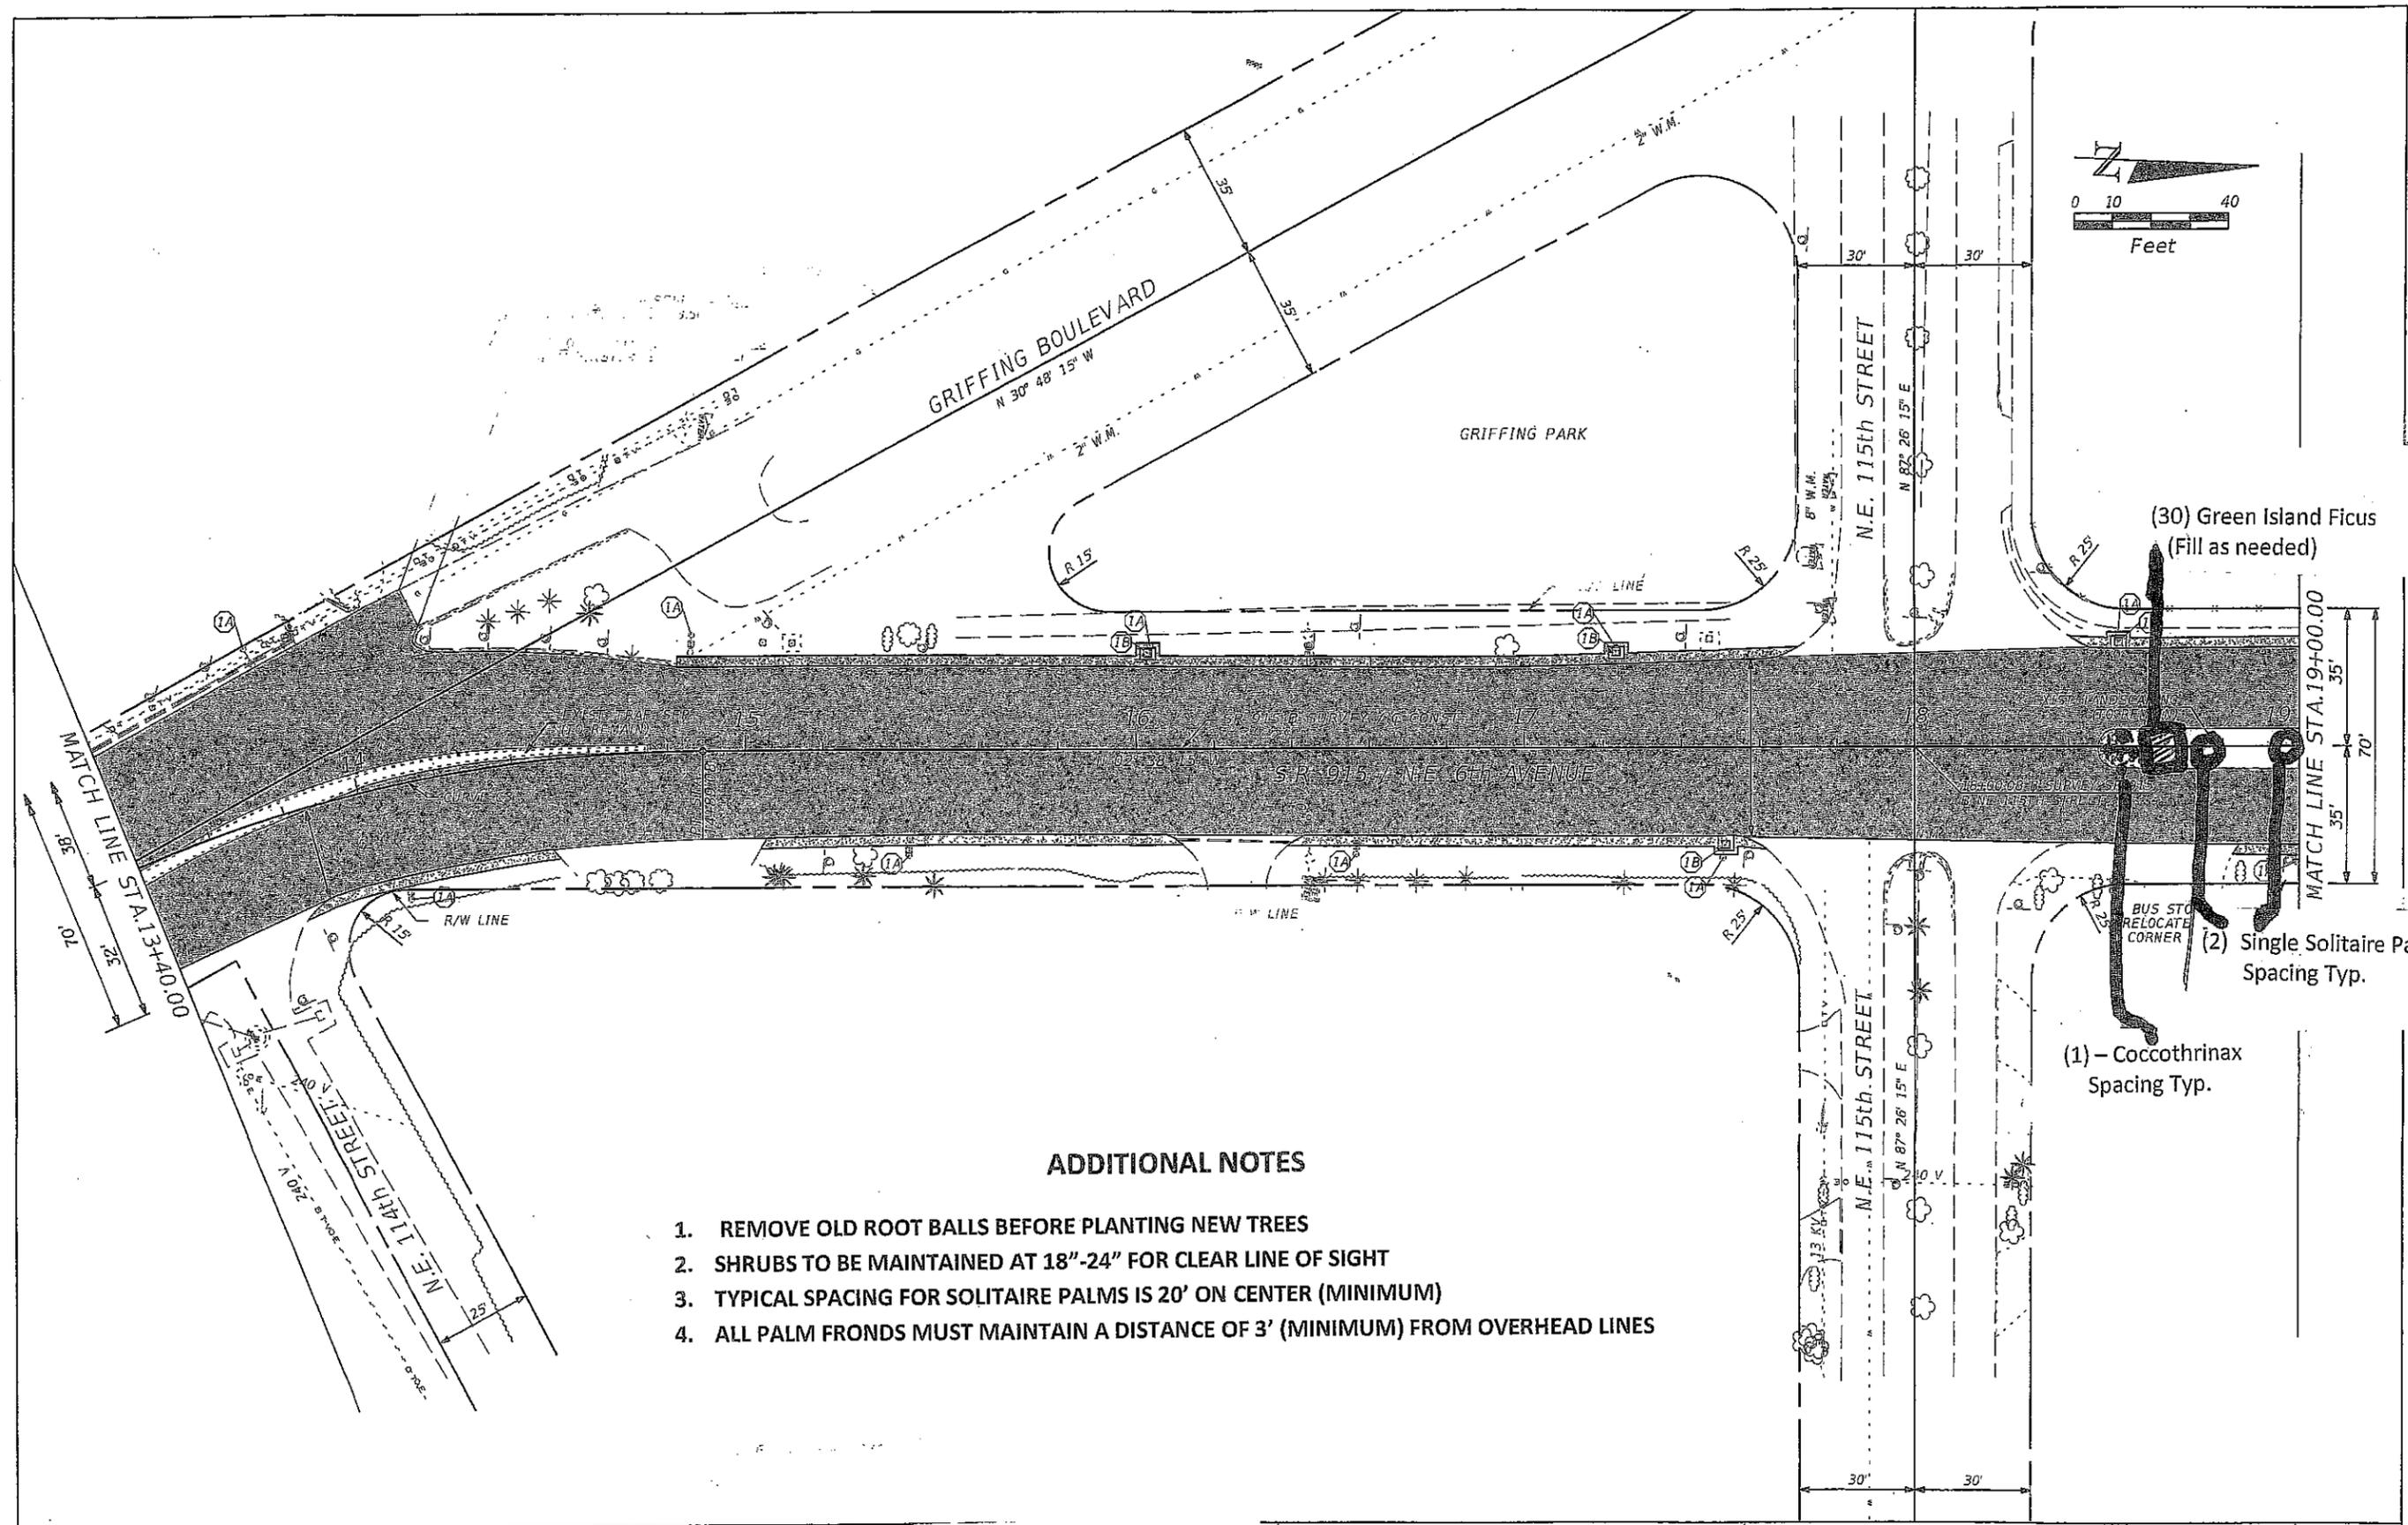

ADDITIONAL NOTES

1. REMOVE OLD ROOT BALLS BEFORE PLANTING NEW TREES
2. SHRUBS TO BE MAINTAINED AT 18"-24" FOR CLEAR LINE OF SIGHT
3. TYPICAL SPACING FOR SOLITAIRE PALMS IS 20' ON CENTER (MINIMUM)
4. ALL PALM FRONDS MUST MAINTAIN A DISTANCE OF 3' (MINIMUM) FROM OVERHEAD LINES

(30) Green Island Ficus
(Fill as needed)

(2) Single Solitaire Palms
Spacing Typ.

(1) - Coccothrinax
Spacing Typ.



NOTICE: THE OFFICIAL RECORD OF THIS SHEET IS THE ELECTED AND SEALED UNDER RULE 61G15-23-1

REVISIONS			
DATE	DESCRIPTION	DATE	DESCRIPTION

Village of Biscayne Park
640 NE 114th Street
Biscayne Park, FL 33161

STATE OF FLORIDA DEPARTMENT OF TRANSPORTATION		
ROAD NO.	COUNTY	FINANCIAL PROJECT ID
915	MIAMI-DADE	

SHEET NO.
1

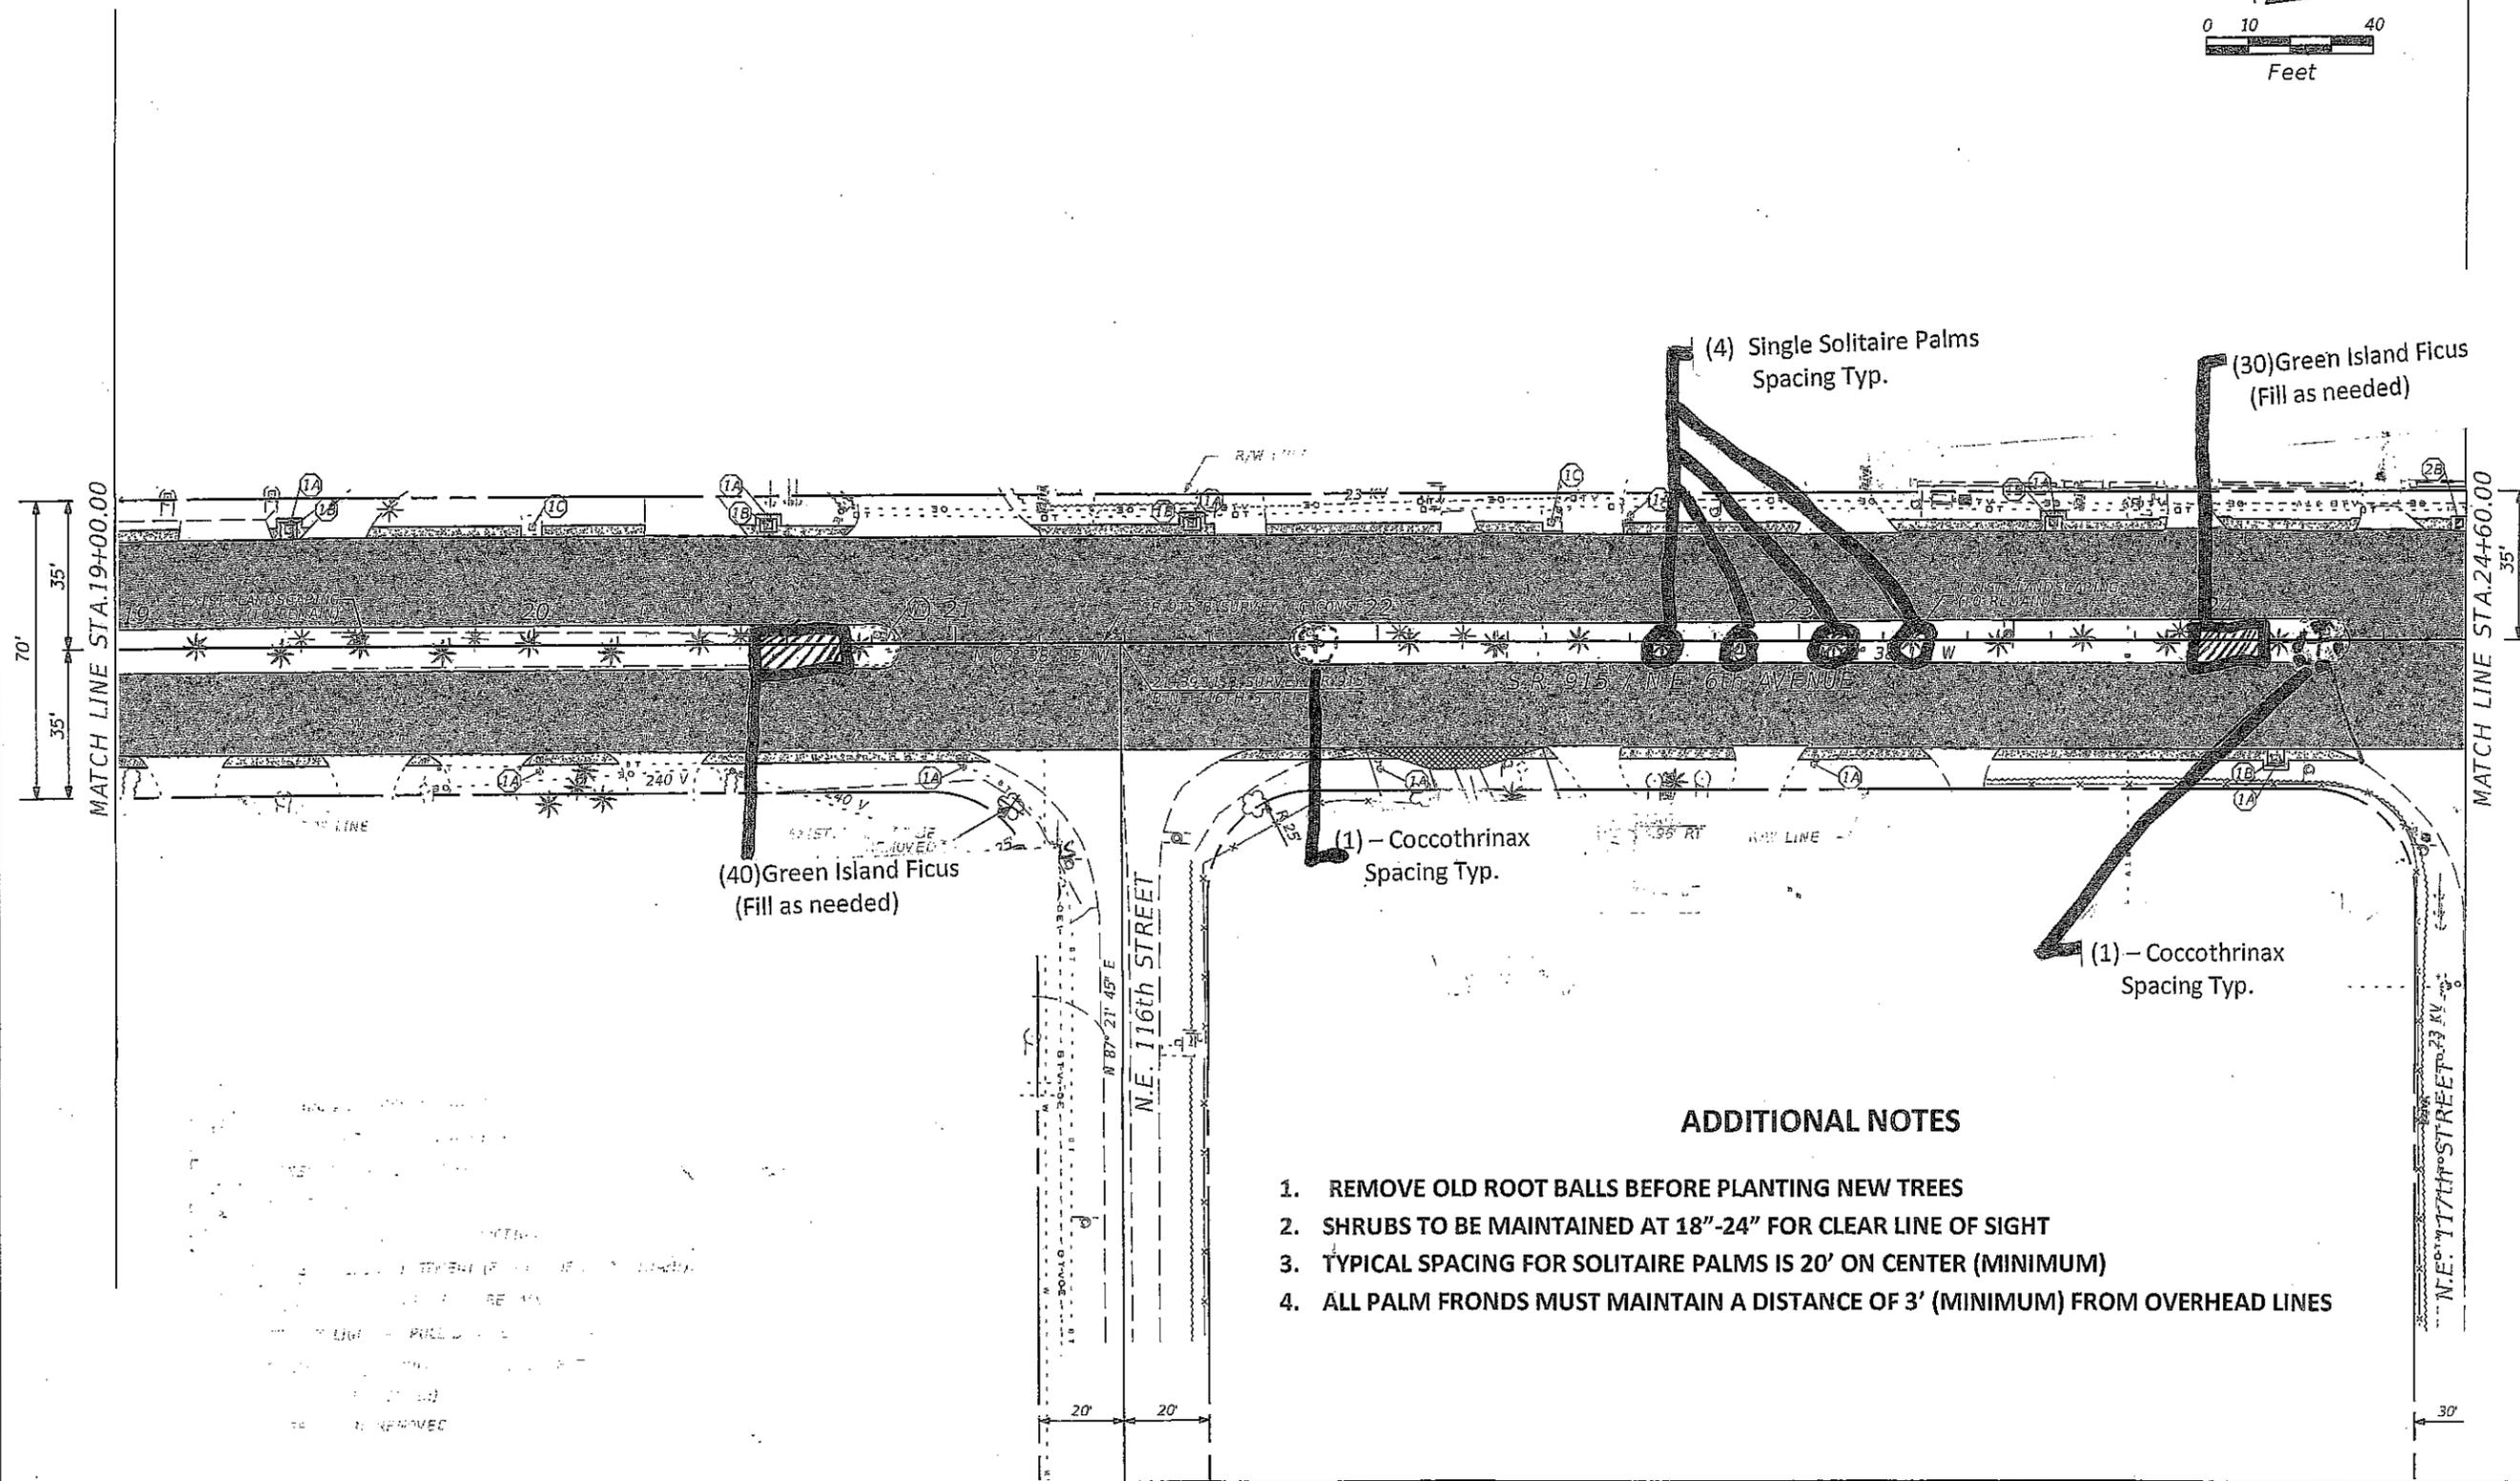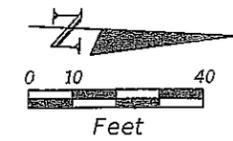

ADDITIONAL NOTES

1. REMOVE OLD ROOT BALLS BEFORE PLANTING NEW TREES
2. SHRUBS TO BE MAINTAINED AT 18"-24" FOR CLEAR LINE OF SIGHT
3. TYPICAL SPACING FOR SOLITAIRE PALMS IS 20' ON CENTER (MINIMUM)
4. ALL PALM FRONDS MUST MAINTAIN A DISTANCE OF 3' (MINIMUM) FROM OVERHEAD LINES

REVISIONS			
DATE	DESCRIPTION	DATE	DESCRIPTION



Village of Biscayne Park
 640 NE 114th Street
 Biscayne Park, FL 33161

STATE OF FLORIDA DEPARTMENT OF TRANSPORTATION		
ROAD NO.	COUNTY	FINANCIAL PROJECT ID
915	MIAMI-DADE	

--	--

SHEET NO.
2

NOTICE: THE OFFICIAL RECORD OF THIS SHEET IS THE ELECTRONIC FILE SIGNED AND SEALED UNDER RULE 61G15-23.003.

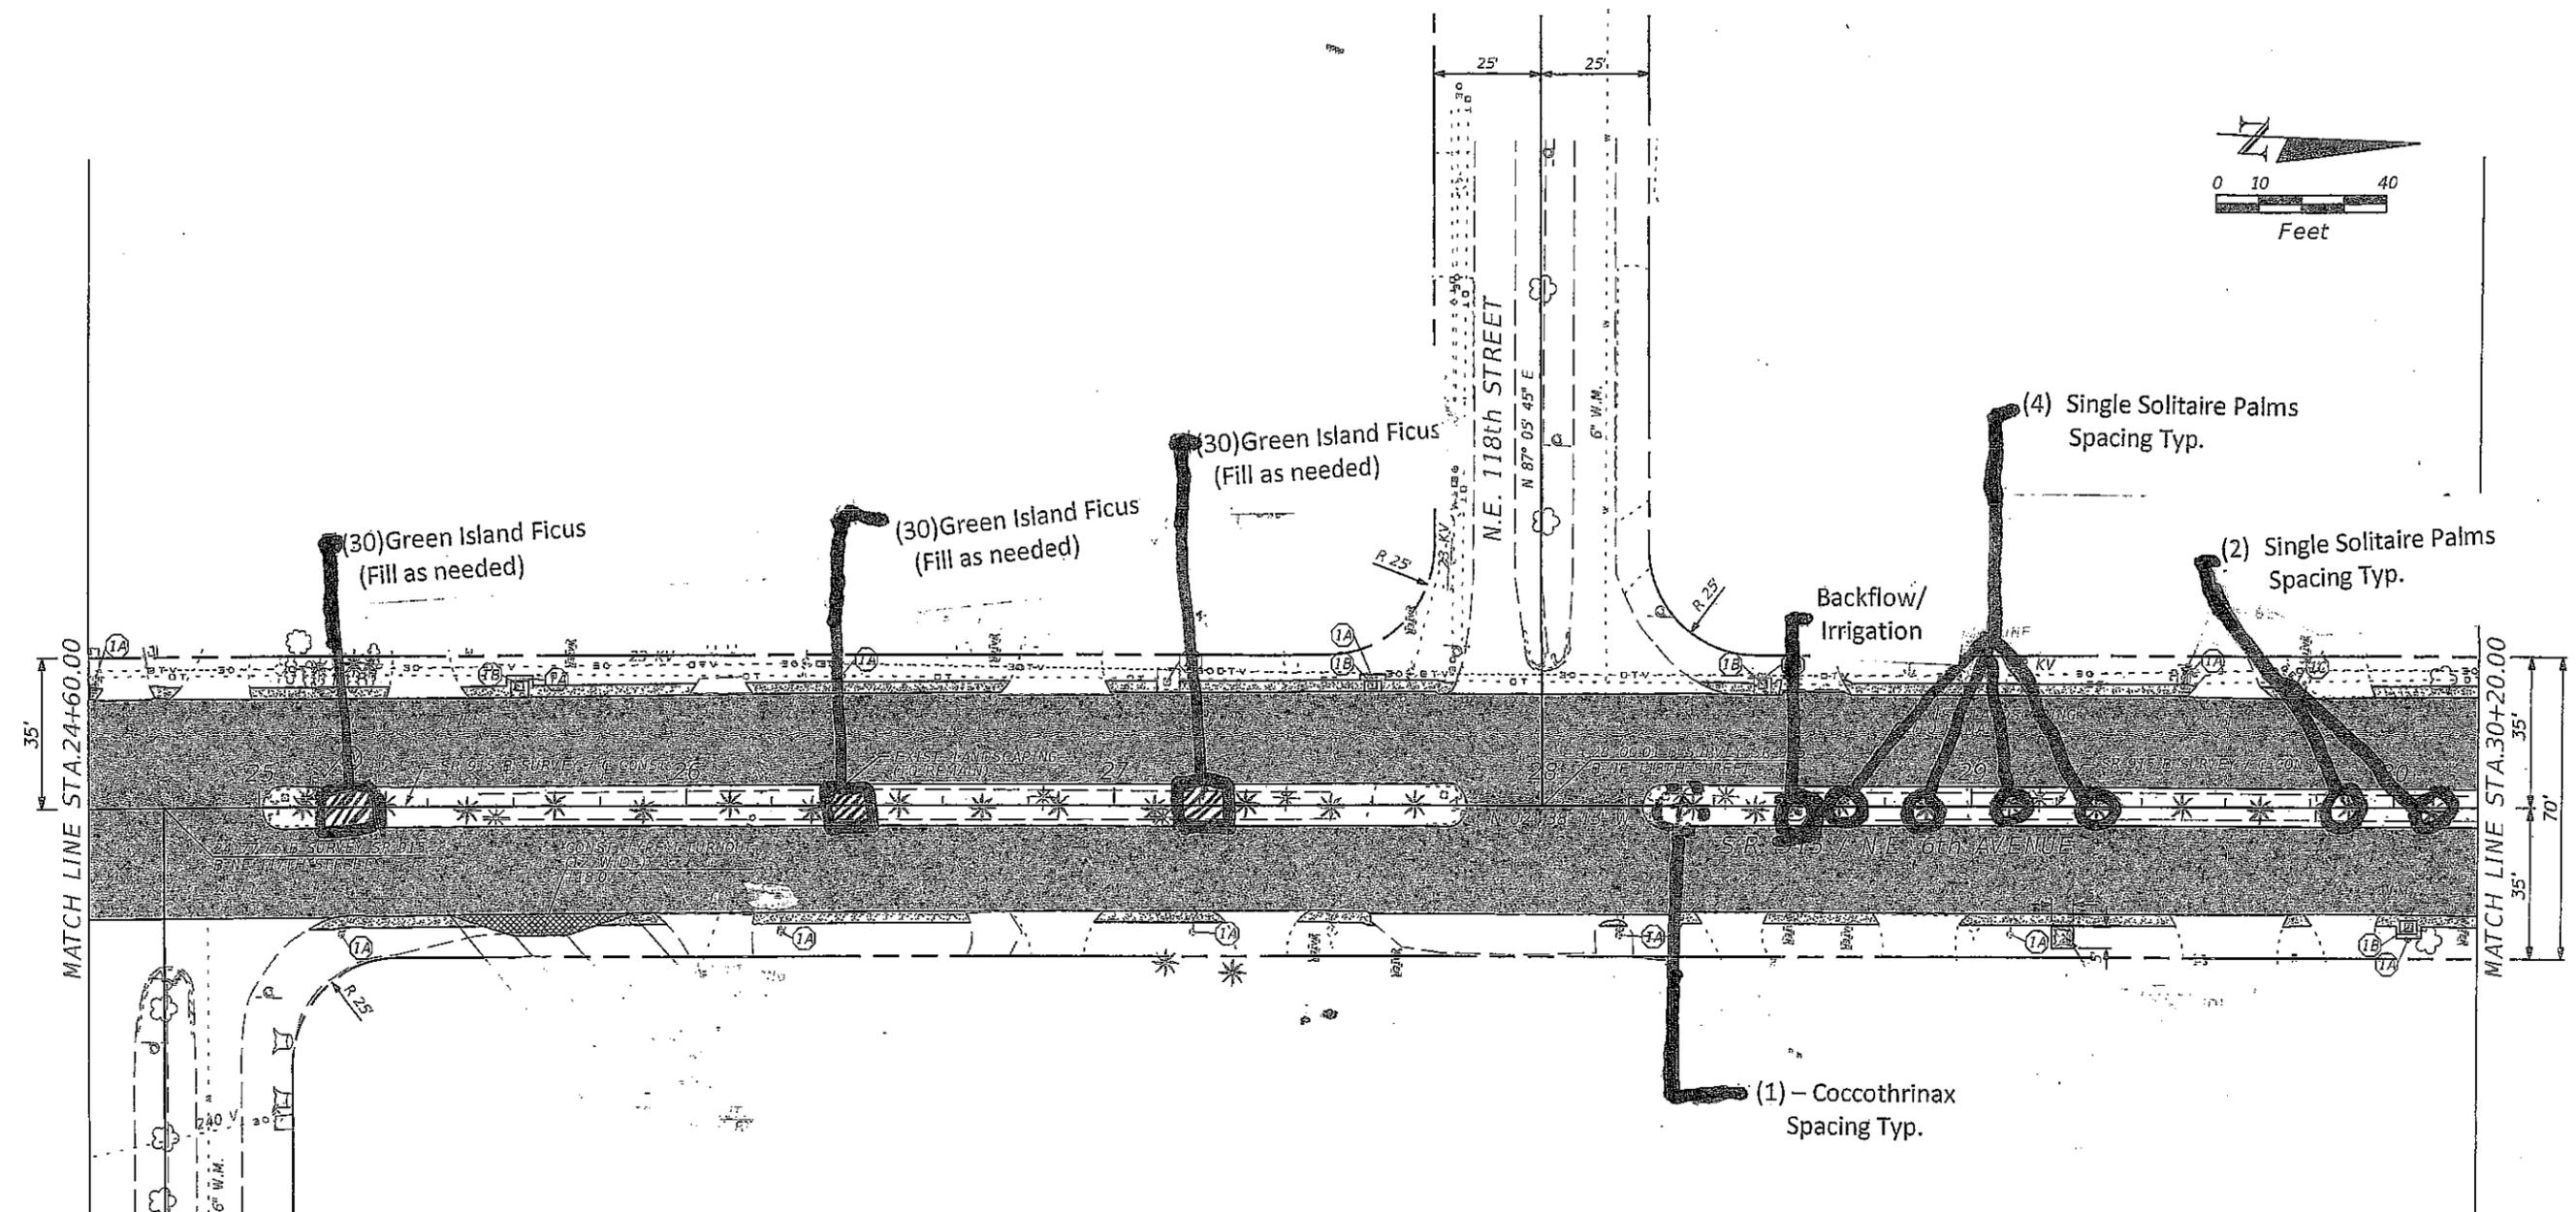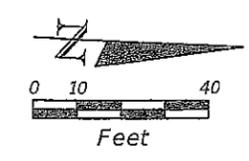

ADDITIONAL NOTES



1. REMOVE OLD ROOT BALLS BEFORE PLANTING NEW TREES
2. SHRUBS TO BE MAINTAINED AT 18"-24" FOR CLEAR LINE OF SIGHT
3. TYPICAL SPACING FOR SOLITAIRE PALMS IS 20' ON CENTER (MINIMUM)
4. ALL PALM FRONDS MUST MAINTAIN A DISTANCE OF 3' (MINIMUM) FROM OVERHEAD LINES

REVISIONS			
DATE	DESCRIPTION	DATE	DESCRIPTION

Village of Biscayne Park
 640 NE 114th Street
 Biscayne Park, FL 33161

STATE OF FLORIDA DEPARTMENT OF TRANSPORTATION			SHEET NO. 3
ROAD NO. 915	COUNTY MIAMI-DADE	FINANCIAL PROJECT ID	

NOTICE: THE OFFICIAL RECORD OF THIS SHEET IS THE ELECTRONIC FILE SIGNED AND SEALED UNDER RULE 61G15-23.003, F.A.C.

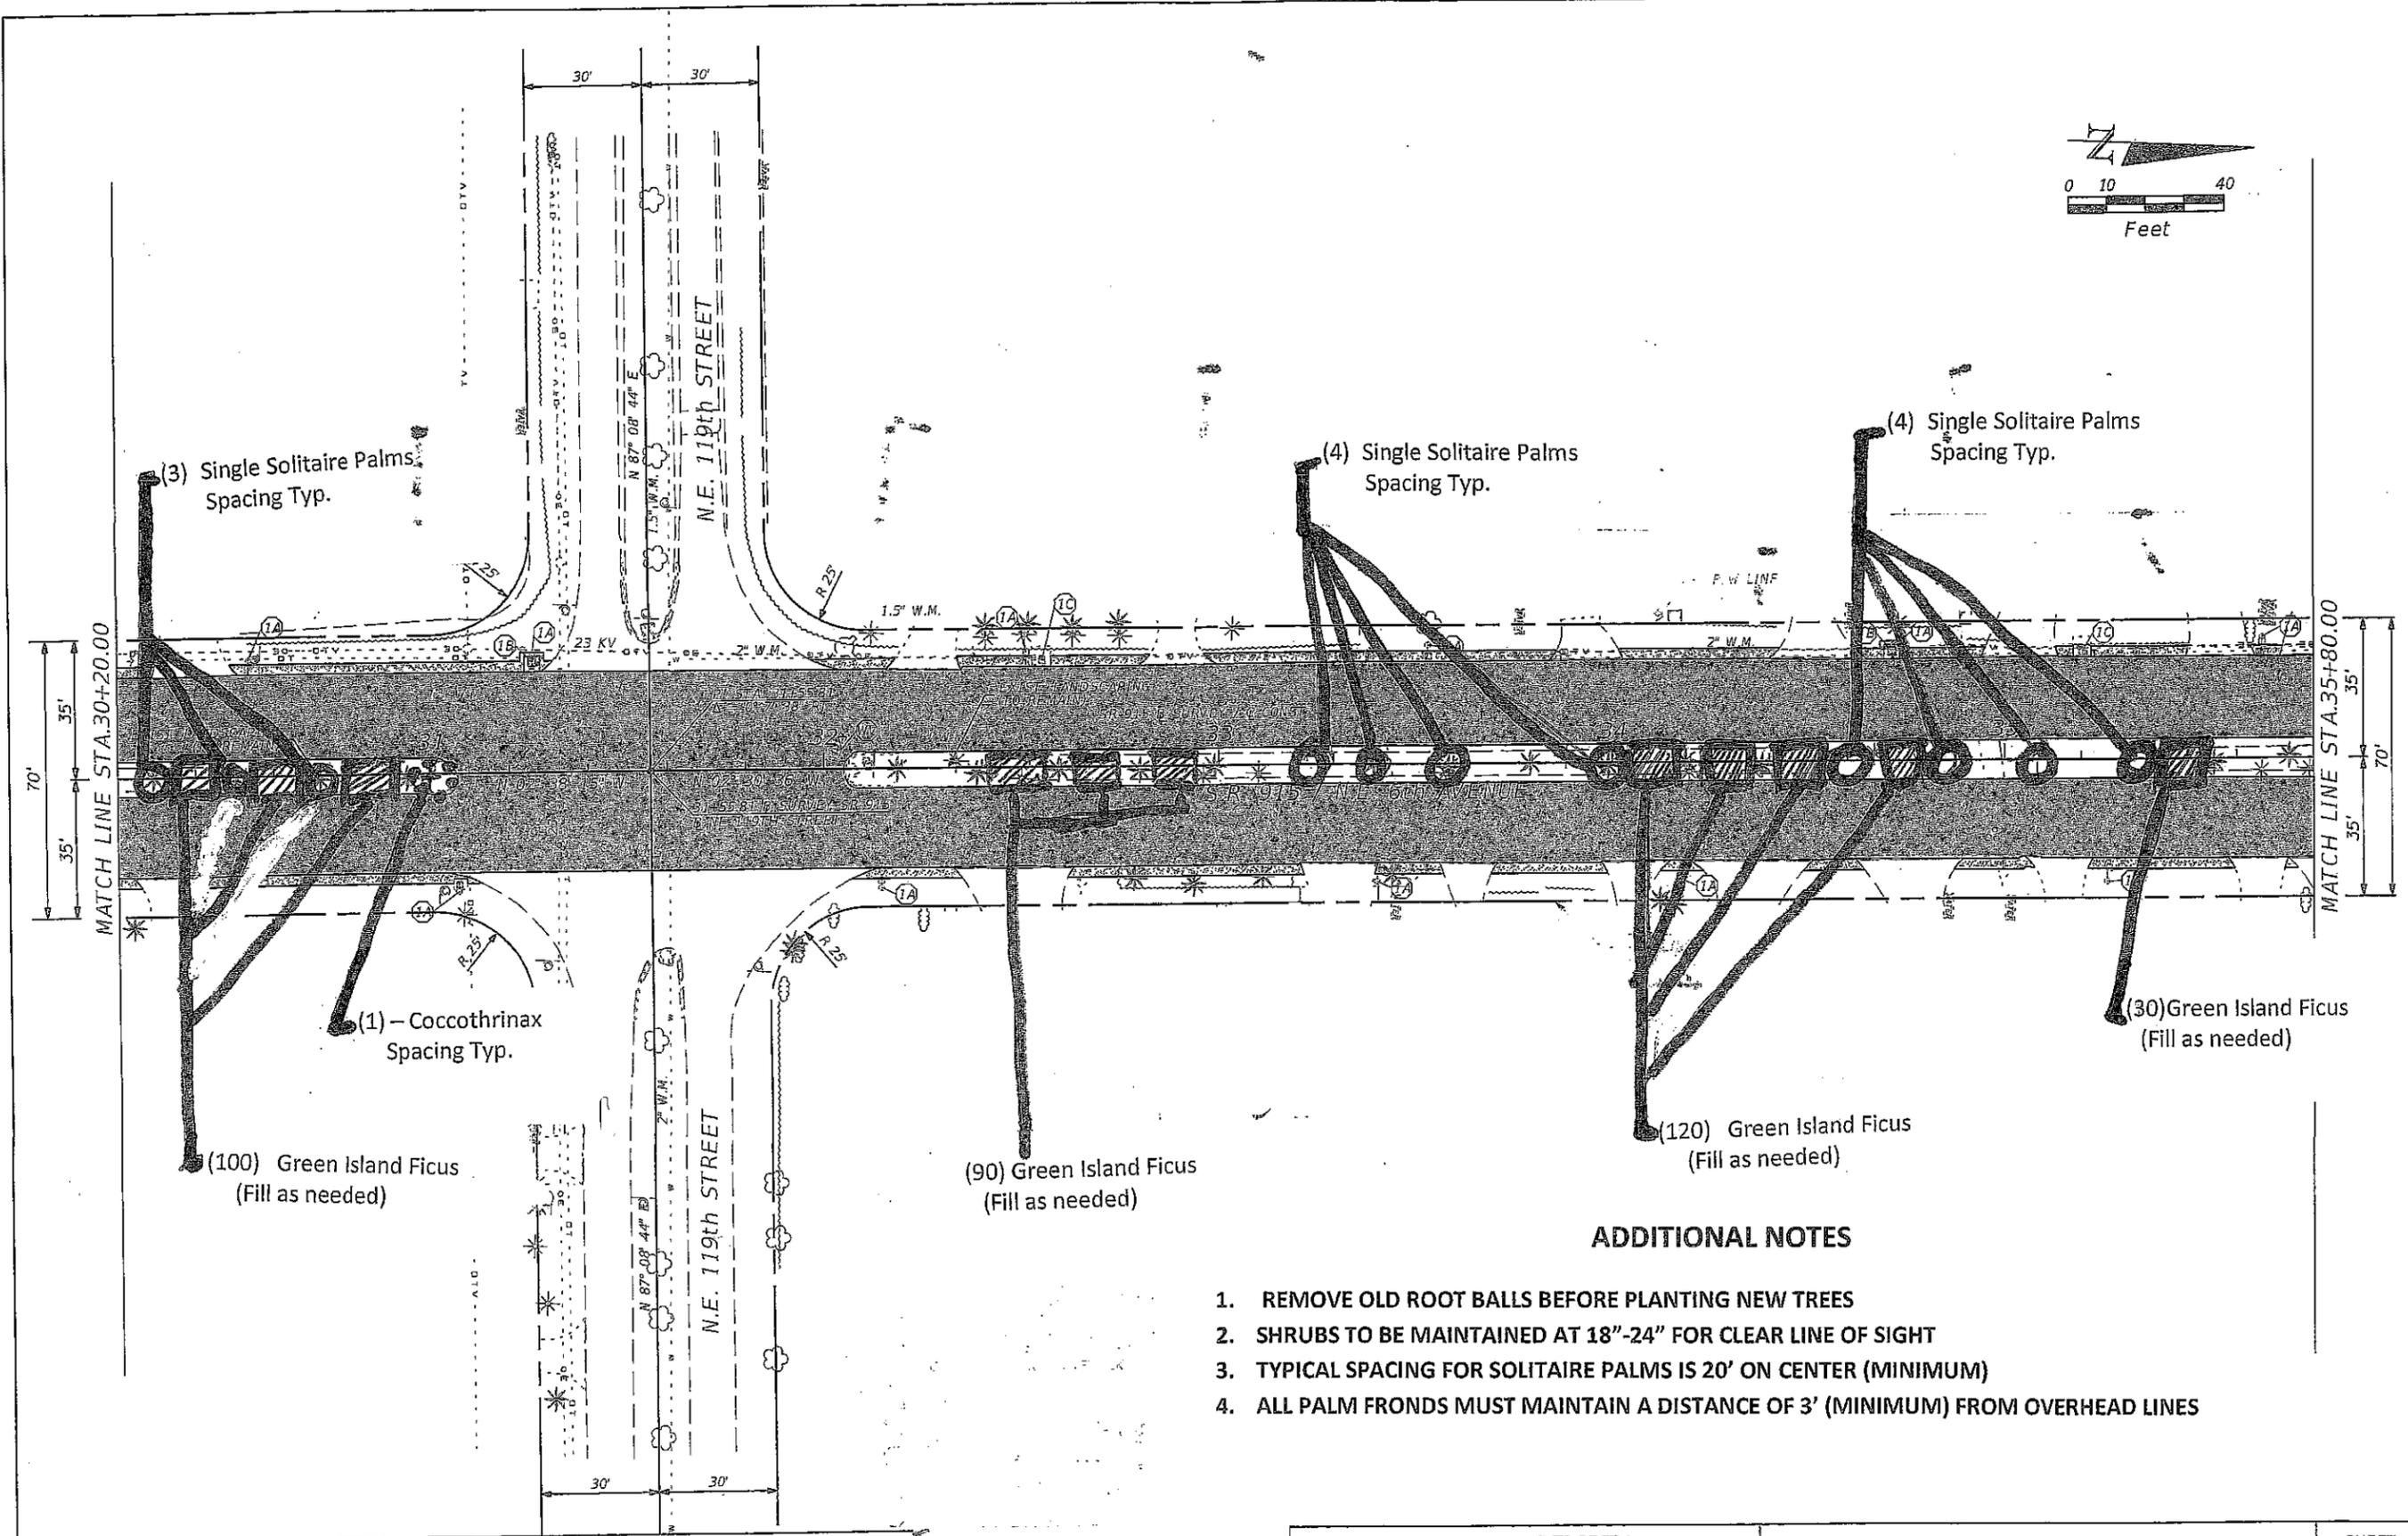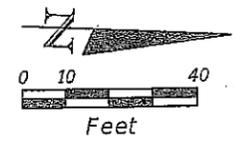

(3) Single Solitaire Palms
Spacing Typ.

(4) Single Solitaire Palms
Spacing Typ.

(4) Single Solitaire Palms
Spacing Typ.

(1) - Coccothrinax
Spacing Typ.

(100) Green Island Ficus
(Fill as needed)

(90) Green Island Ficus
(Fill as needed)

(120) Green Island Ficus
(Fill as needed)

(30) Green Island Ficus
(Fill as needed)

ADDITIONAL NOTES

1. REMOVE OLD ROOT BALLS BEFORE PLANTING NEW TREES
2. SHRUBS TO BE MAINTAINED AT 18"-24" FOR CLEAR LINE OF SIGHT
3. TYPICAL SPACING FOR SOLITAIRE PALMS IS 20' ON CENTER (MINIMUM)
4. ALL PALM FRONDS MUST MAINTAIN A DISTANCE OF 3' (MINIMUM) FROM OVERHEAD LINES

REVISIONS			
DATE	DESCRIPTION	DATE	DESCRIPTION

Village of Biscayne Park
640 NE 114th Street
Biscayne Park, FL 33161

STATE OF FLORIDA DEPARTMENT OF TRANSPORTATION			SHEET NO. 4
ROAD NO. 915	COUNTY MIAMI-DADE	FINANCIAL PROJECT ID 431175-1-52-01	

NOTICE: THE OFFICIAL RECORD OF THIS SHEET IS THE ELECTRONIC FILE SIGNED AND SEALED UNDER RULE 61G15-23.003, F.A.C.